
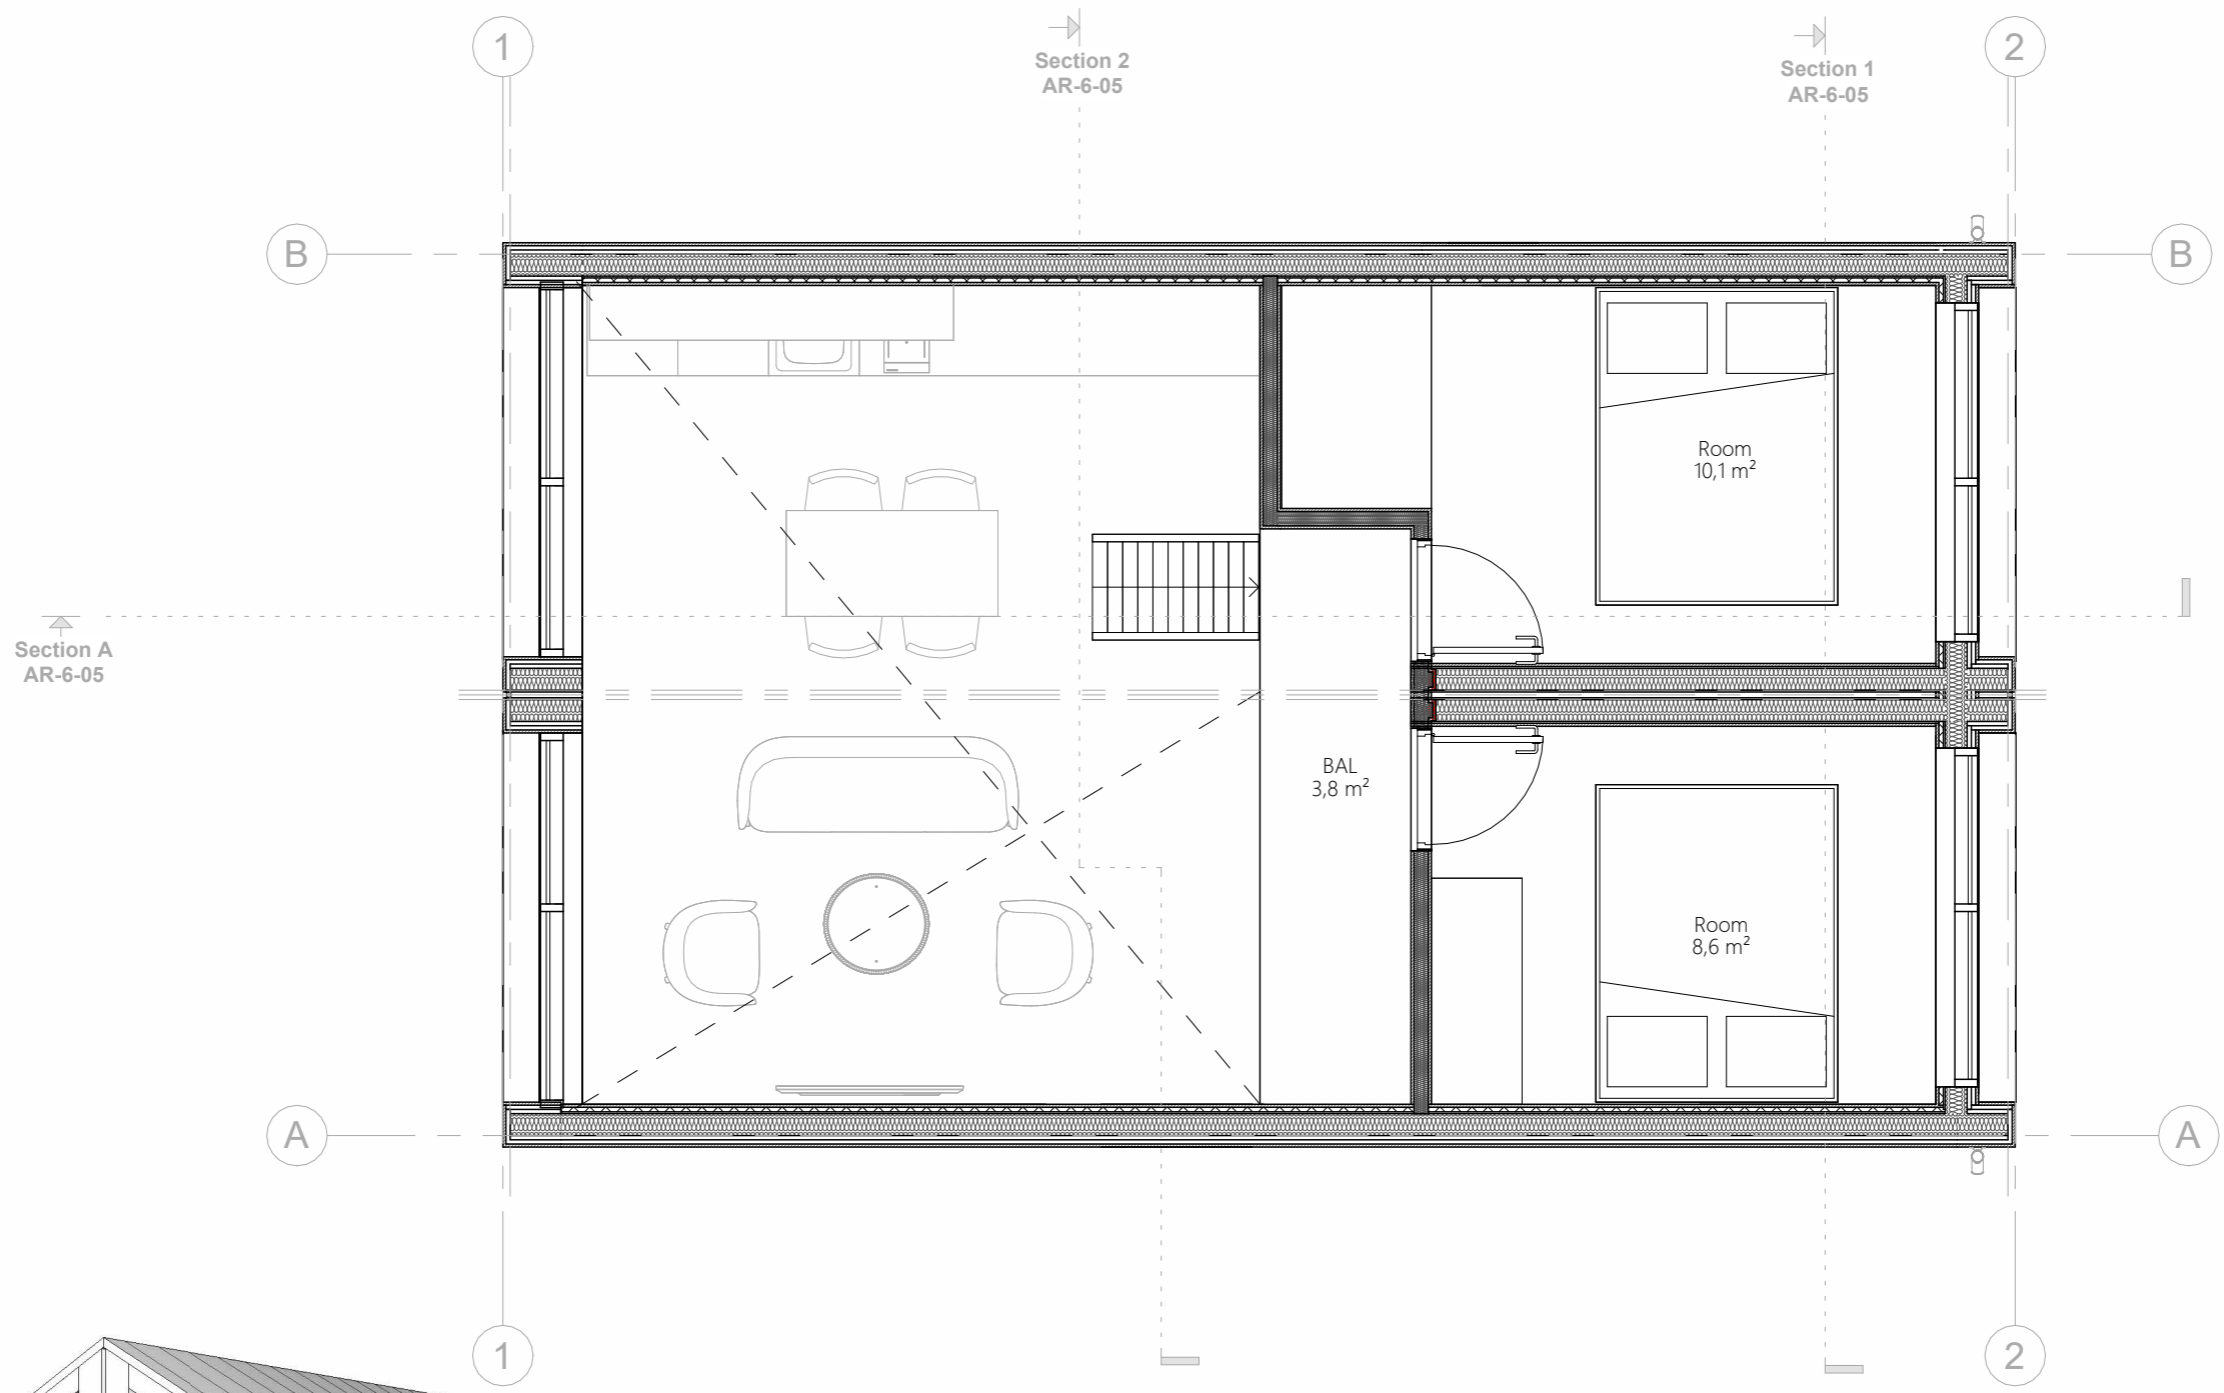

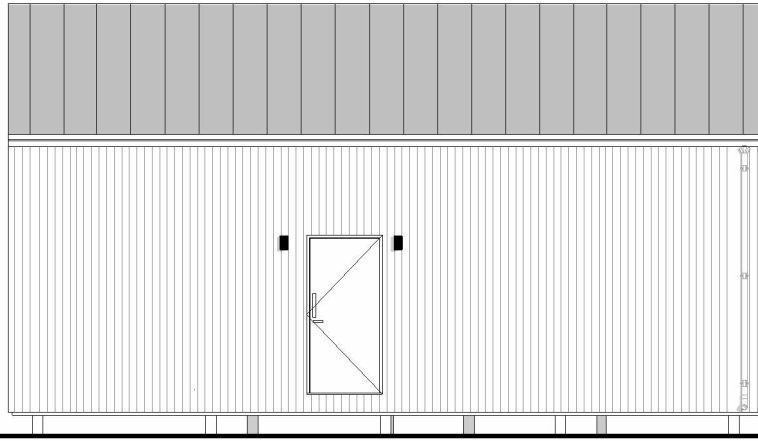


Project name:	<b>TYPE FT- 80_v01</b>		Drawing:	<b>FLOORPLAN</b>	
	PINSKA PREFAB OÜ Raua tn 10 Viljandi 71020 Estonia		Date:	26.09.2024	Scale:
					1 : 50
			Reg 16124141 info@pinska.ee +3725018006 THE DRAWING IS PINSKA PREFAB OÜ PROPERTY AND ITS USE WITHOUT WRITTEN PERMISSION IS PROHIBITED!		



Project name:	<b>TYPE FT- 80_v01</b>		Drawing:	<b>2 FLOOR</b>		
 <b>MODERN MODULAR</b>	PINSKA PREFAB OÜ Raua tn 10 Viljandi 71020 Estonia		Date:	26.09.2024	Scale:	1 : 50
	Reg 16124141 info@pinska.ee +3725018006			THE DRAWIND IS PINSKA PREFAB OÜ PROPRTY AND ITS USE WITHOUT WRITTEN PERMISSION IS PROHIBITED!		




Elevation 1

1 : 100




Elevation 4

1 : 100

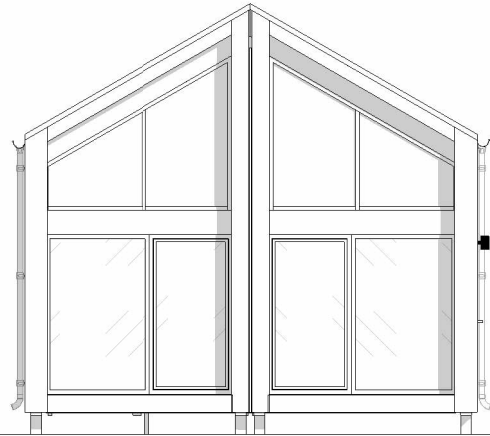

Elevation 2

1 : 100

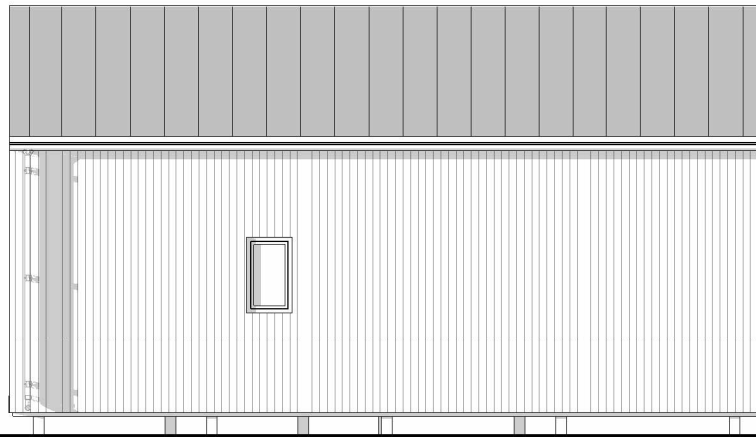

Elevation 3

1 : 100

Project name:

**TYPE FT- 80\_v01**

Drawing:

**ELEVATIONS**



MODERN  
MODULAR

PINSKA PREFAB OÜ  
Raua tn 10  
Viljandi 71020  
Estonia

Date:

26.09.2024

Scale:


1 : 100

Reg 16124141 info@pinska.ee +3725018006

THE DRAWING IS PINSKA PREFAB OÜ PROPERTY AND ITS USE  
WITHOUT WRITTEN PERMISSION IS PROHIBITED!

Section A

1 : 50

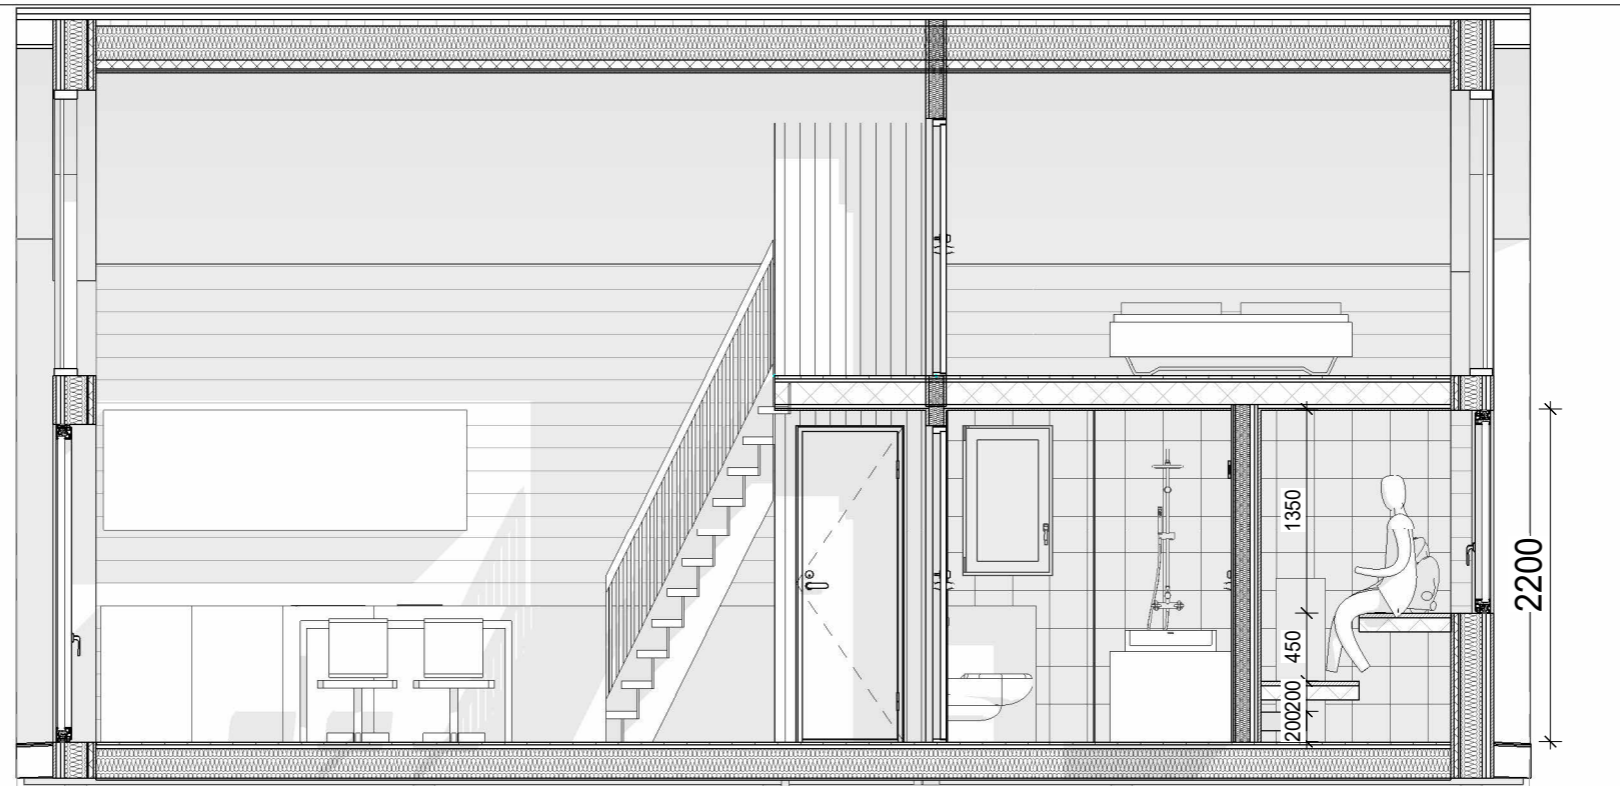

10000


2200

1350

450

200200

Moodulite kõrgus

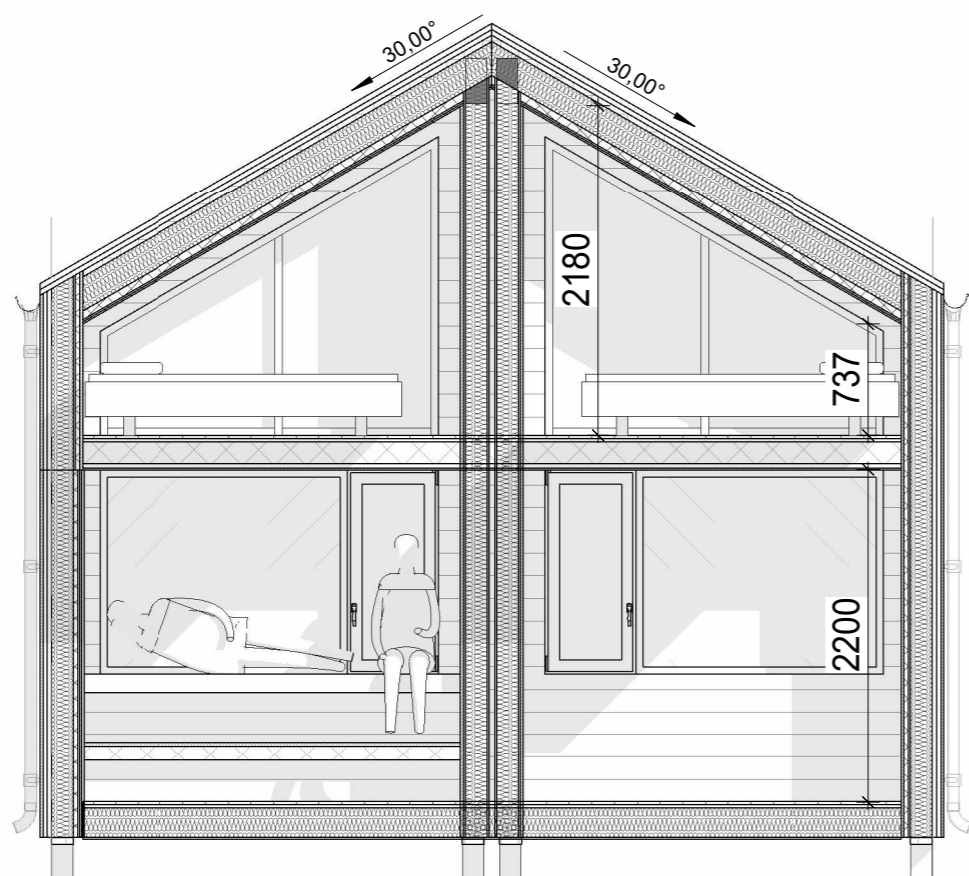

Section 1

1 : 50

B


A

Section 2

1 : 50

B

A

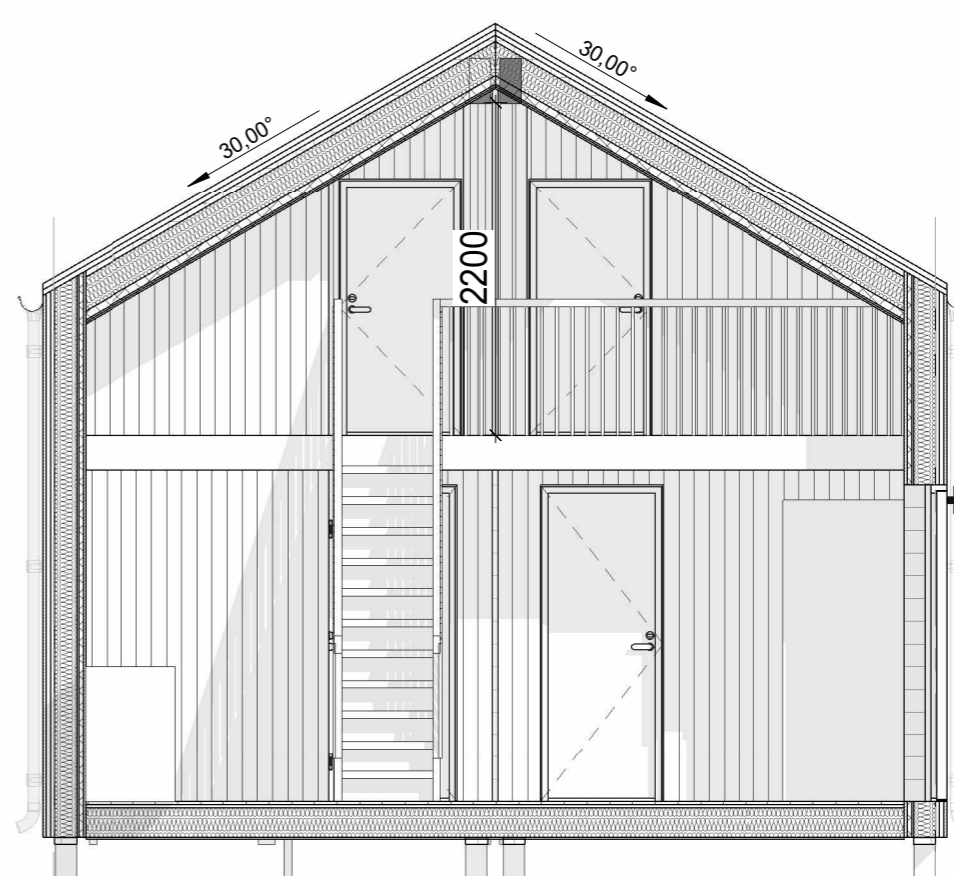

5439

2200

2750

2689

2991

2991

Project name:

TYPE FT- 80\_v01

Drawing:

SECTIONS

Date:

26.09.2024

Scale:

1 : 50



MODERN MODULAR

PINSKA PREFAB OÜ  
Raua tn 10  
Viljandi 71020  
Estonia

Reg 16124141 info@pinska.ee +3725018006

THE DRAWING IS PINSKA PREFAB OÜ PROPERTY AND ITS USE WITHOUT WRITTEN PERMISSION IS PROHIBITED!